



ELEVATION
(SCALE 1:5)

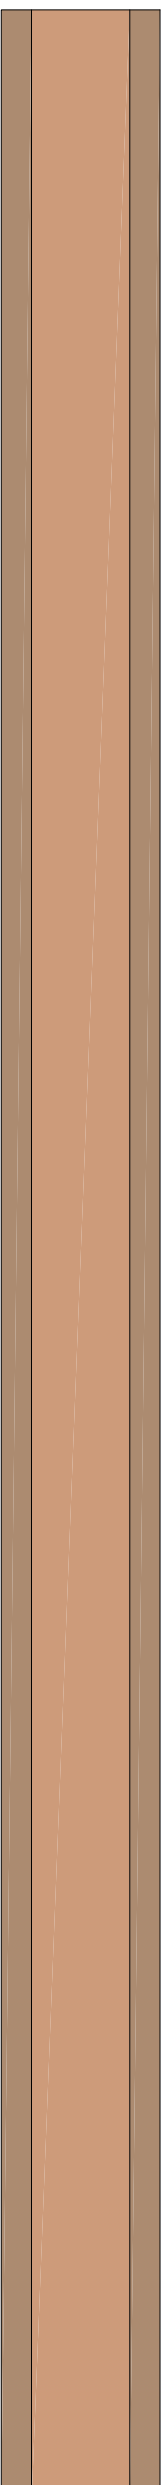

PLAN
(SCALE 1:5)

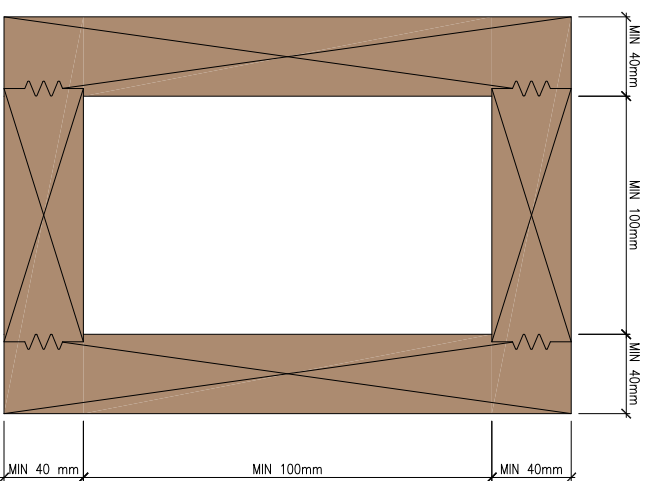

SECTION
(SCALE 1:2)

Rev	Date	Issued Description

Burroughs
 256 Crowsfoot Road
 Camberley GU10 2EJ
 Tel: 01252 2044 7484
 Fax: 01252 2044 1022
 www.burroughs.co.uk

Ty Unnos Box Beam Certification

Drawing Title: **Typical Box Beam**

Scale: @ A1: C/D/D
 As Shown: S102.AWG
 Date: 09/07/11
 Drawn By: TJM
 Checked By: IRHU
 Approved By: IRHU
 Drawing Status: **APPROVAL**
 Issued By: Drawing No: S102
 Rev: /
 2247